



FIRST FLOOR PLAN  
 AREA - 39.12sqm  
 SCALE 1:50

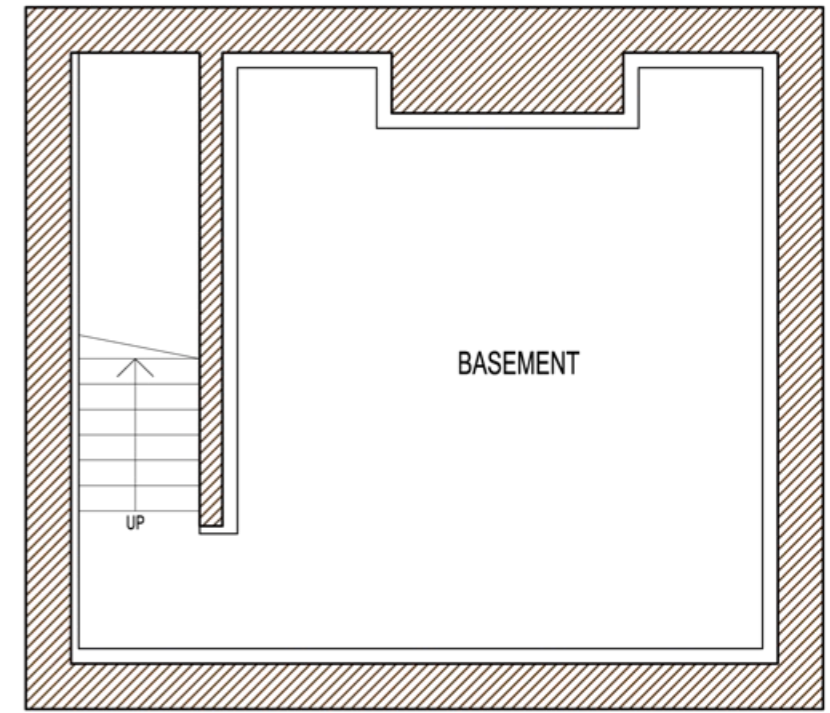

LOWER GROUND FLOOR PLAN  
 AREA - 13sqm  
 SCALE 1:50

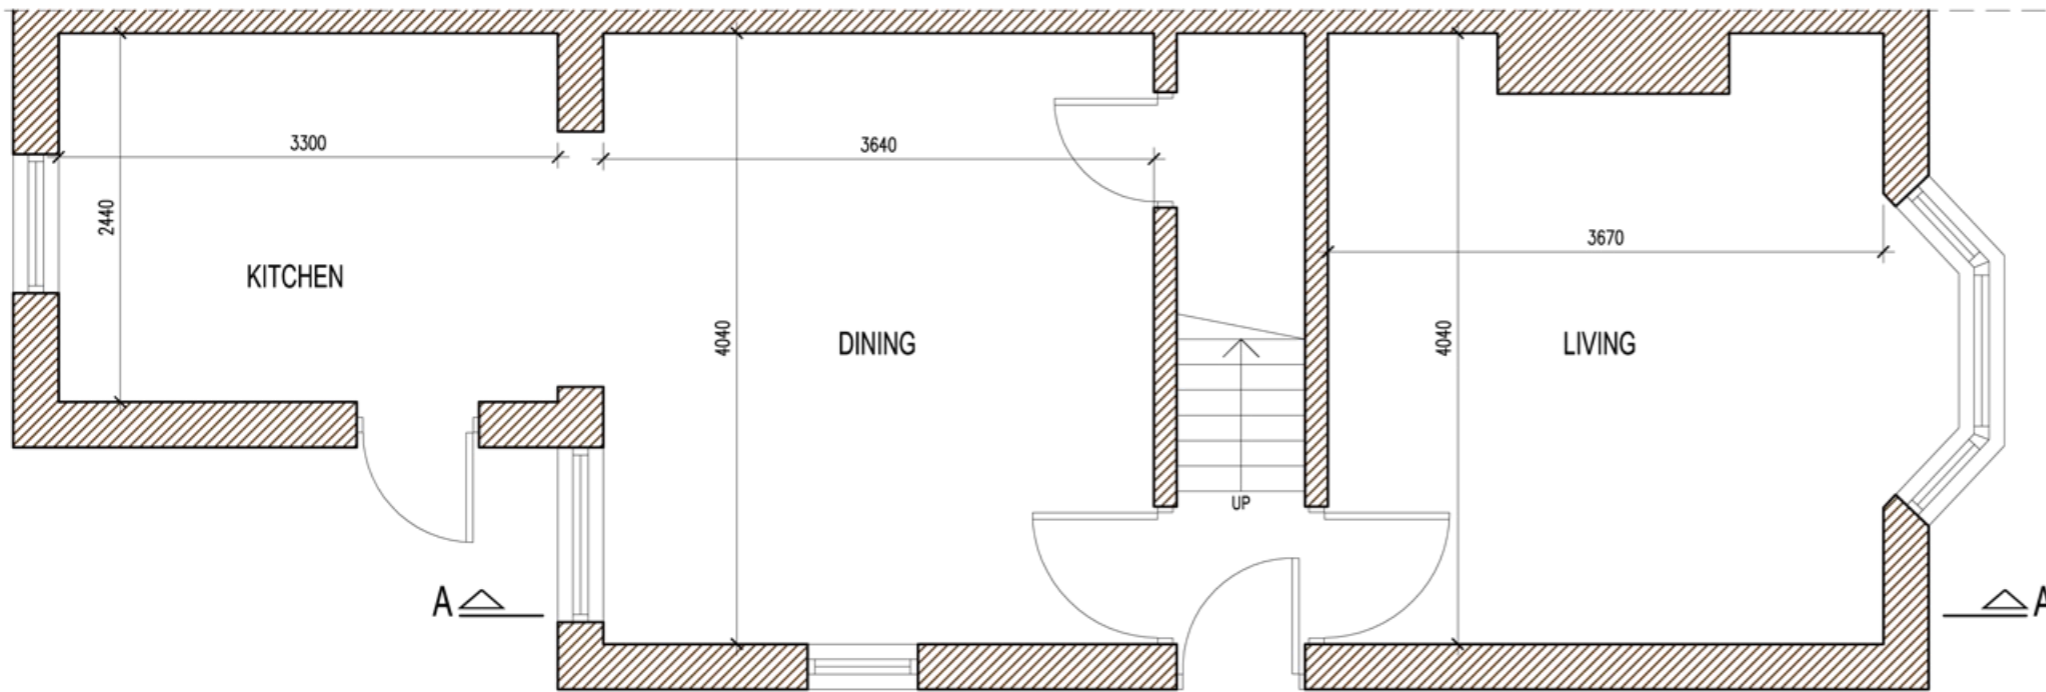

GROUND FLOOR PLAN  
 AREA - 41.30sqm  
 SCALE 1:50

Glover Road				Job
Proposed Floor Plans				Title
2080-103				Dwg. No.
DRAWN	CHECKED	DATE	SCALE	REVISION
AGH	-	03-2013	1:50	A
<small>© COPYRIGHT EXISTS ON THE DESIGNS AND INFORMATION SHOWN ON THIS DRAWING. The Contractor must verify all dimensions on site before making shop drawings or commencing work of any kind. No dimensions to be scaled from this drawing. Architect to be notified of any discrepancies in dimensions immediately.</small>				