


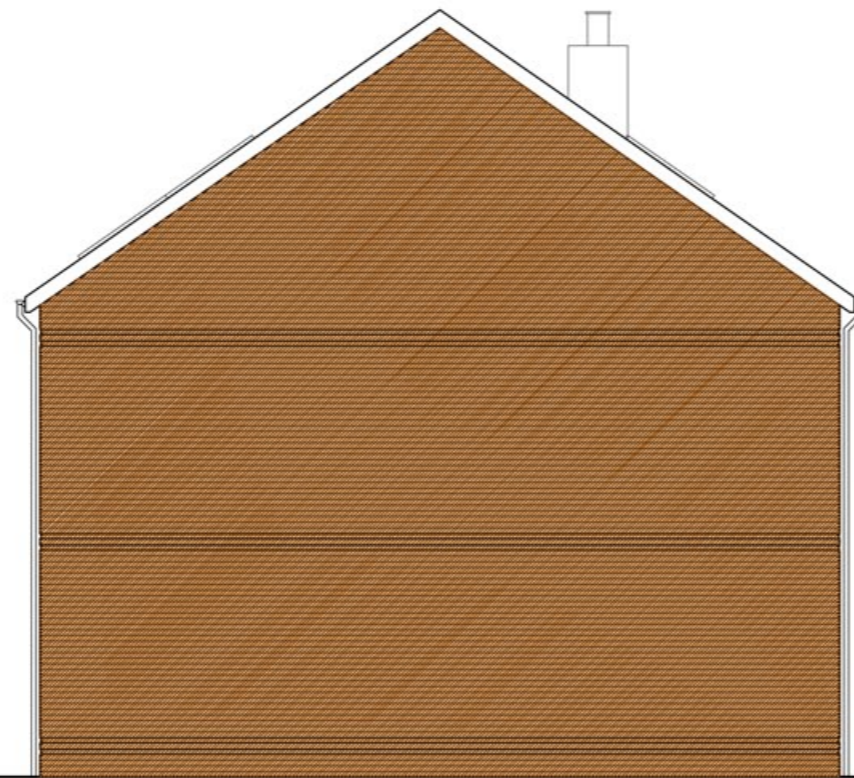


EAST ELEVATION
SCALE 1:100



SOUTH ELEVATION
SCALE 1:100



WEST ELEVATION
SCALE 1:100

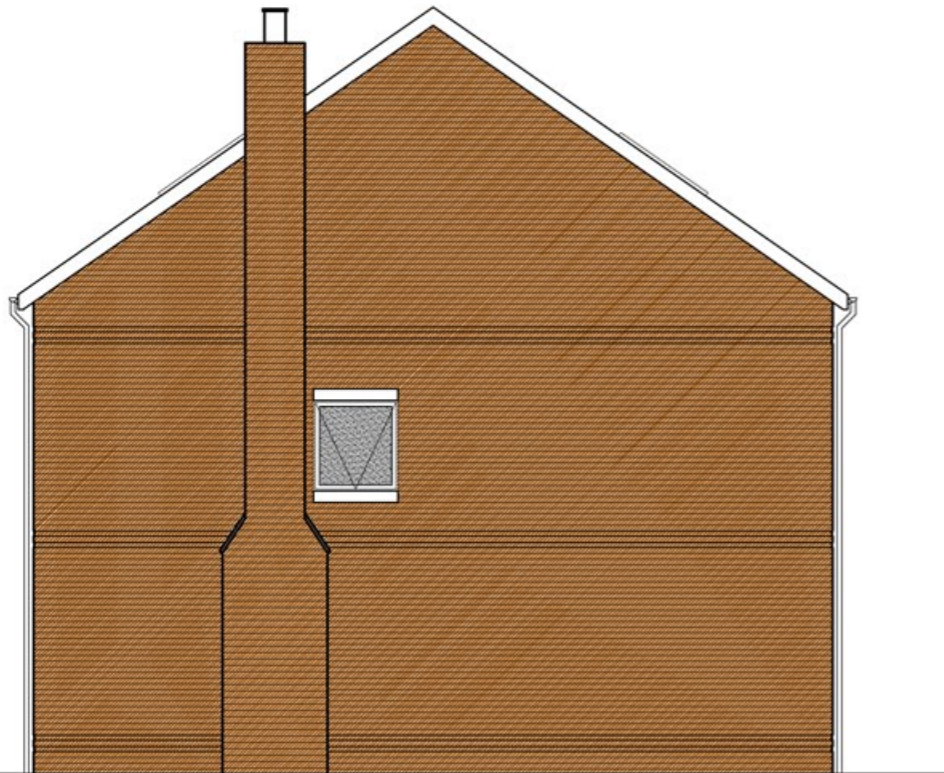

NORTH ELEVATION
SCALE 1:100

<i>Glover Road</i>				<i>Job</i>
<i>Elevations</i>				<i>Title</i>
<i>2080-004</i>				<i>Dwg. No.</i>
DRAWN	CHECKED	DATE	SCALE	REVISION
AGH	-	03-2013	1:100	B

© COPYRIGHT EXISTS ON THE DESIGNS AND INFORMATION SHOWN ON THIS DRAWING. The Contractor must verify all dimensions on site before making shop drawings or commencing work of any kind. No dimensions to be scaled from this drawing. Architect to be notified of any discrepancies in dimensions immediately.