


GROUND FLOOR PLAN
SCALE 1:50

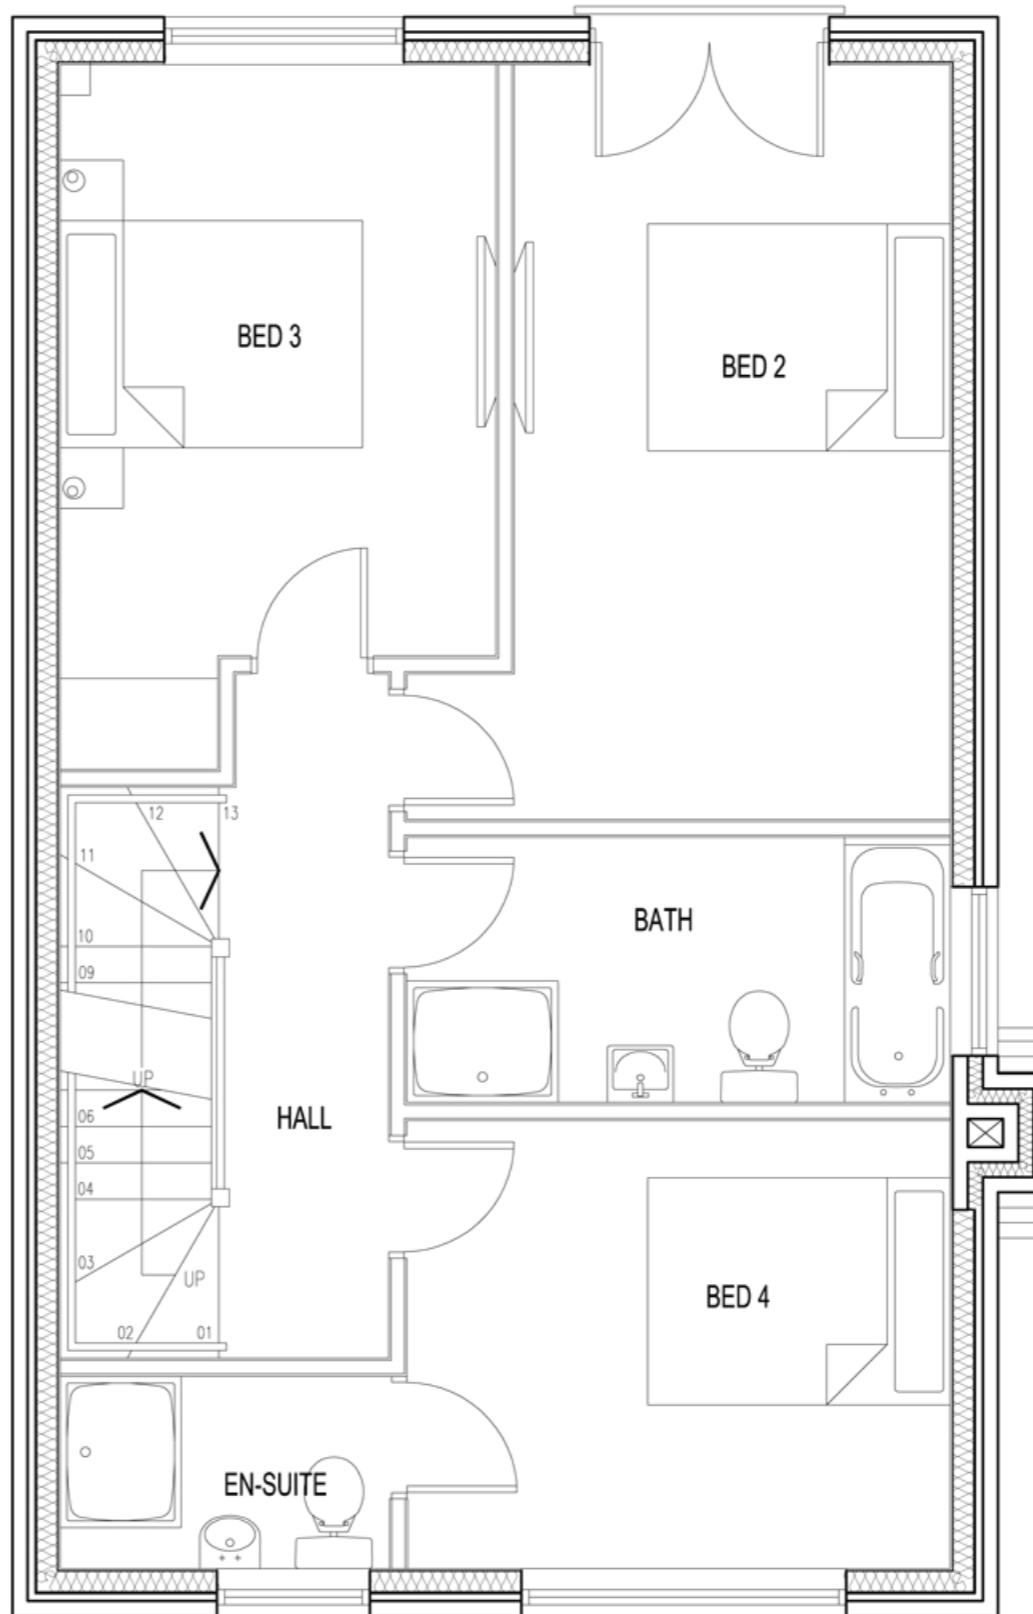

FIRST FLOOR PLAN
SCALE 1:50

Glover Road				Job
Ground & First Floor Plans				Title
2080-002				Dwg. No.
DRAWN	CHECKED	DATE	SCALE	REVISION
AGH	-	03-2013	1:50	B

© COPYRIGHT EXISTS ON THE DESIGNS AND INFORMATION SHOWN ON THIS DRAWING. The Contractor must verify all dimensions on site before making shop drawings or commencing work of any kind. No dimensions to be scaled from this drawing. Architect to be notified of any discrepancies in dimensions immediately.